


A B C D E F G H J K L M N P Q R S T U

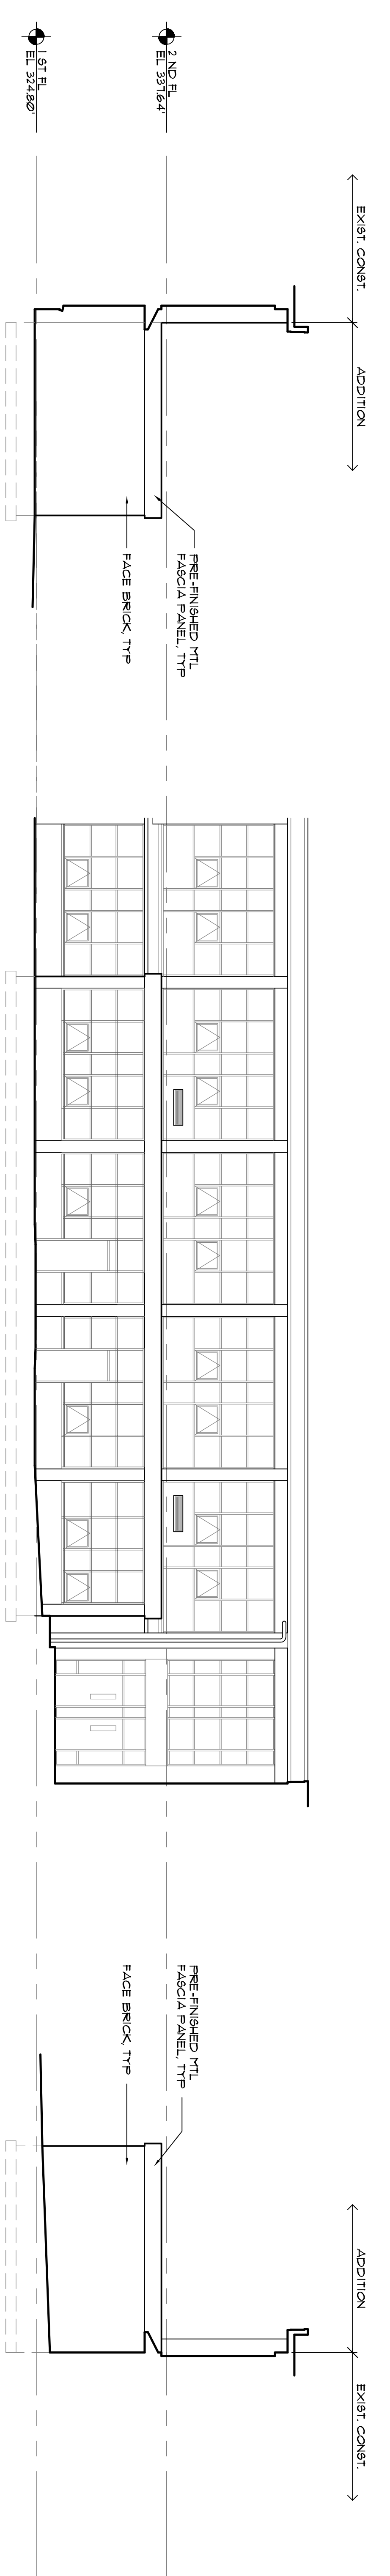

1 SOUTH ELEVATION

2 EAST ELEVATION

3 NORTH ELEVATION

DRAWING NOTES

RUBELING & ASSOCIATES, INC.
 ARCHITECTURAL INTERIOR DESIGN
 50 CARROLL CREEK WAY
 SUITE 220
 FREDERICK, MARYLAND 21701
 TEL: 301.271.2974
 FAX: 301.271.2974

**WYNGATE ELEMENTARY SCHOOL
 ADDITONS**
 9300 WADSWORTH DRIVE
 BETHESDA, MARYLAND 20817


REVISIONS:

NO.	DESCRIPTION	DATE

LAST REV.:
 PROJECT NO.: 08-052
 DATE: SEPT 16, 2008
 SCALE: AS SHOWN
 TITLE: ELEVATIONS

SHEET:
A

201

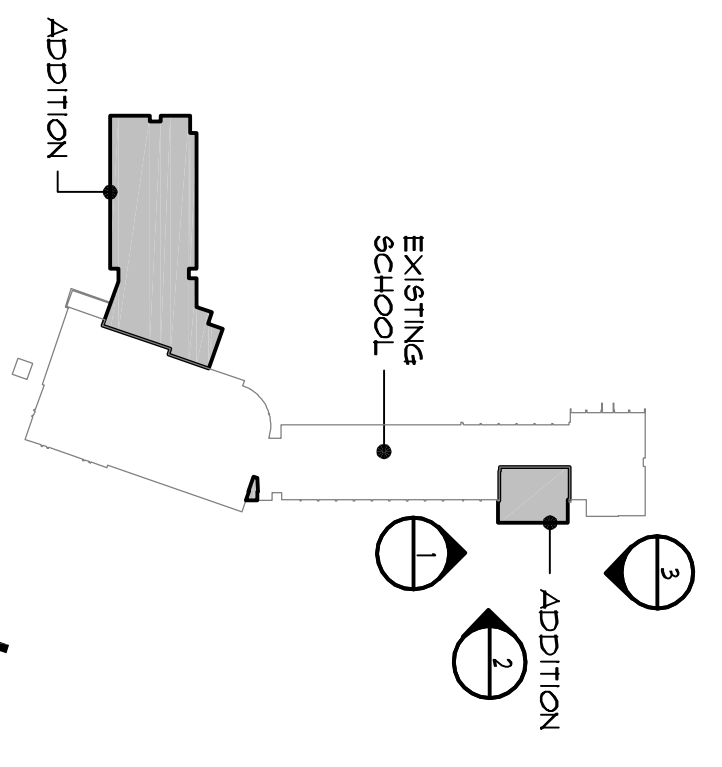

KEY PLAN
 NORTH CONSTRUCTION
 NO SCALE