


A B C D E F G H J K L M N P Q R S T U

DRAWING NOTES

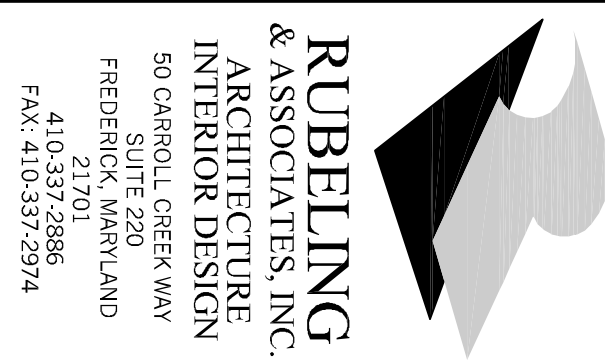


RUBELLING & ASSOCIATES, INC.
 ARCHITECTS AND INTERIORS
 INTERIOR DESIGN
 50 CARROLL CREEK WAY
 SUITE 220
 FREDERICK, MARYLAND
 21701
 TEL: 301.771.2924
 FAX: 301.771.2924

**WYNGATE ELEMENTARY SCHOOL
 ADDITONS**
 9300 WADSWORTH DRIVE
 BETHESDA, MARYLAND 20817

NO.	DESCRIPTION	DATE

LAST REV: _____
 PROJECT NO.: 08-052
 DATE: SEPT 16, 2008
 SCALE: AS SHOWN
 TITLE: SECOND FLOOR PLAN
 SHEET: A
 103

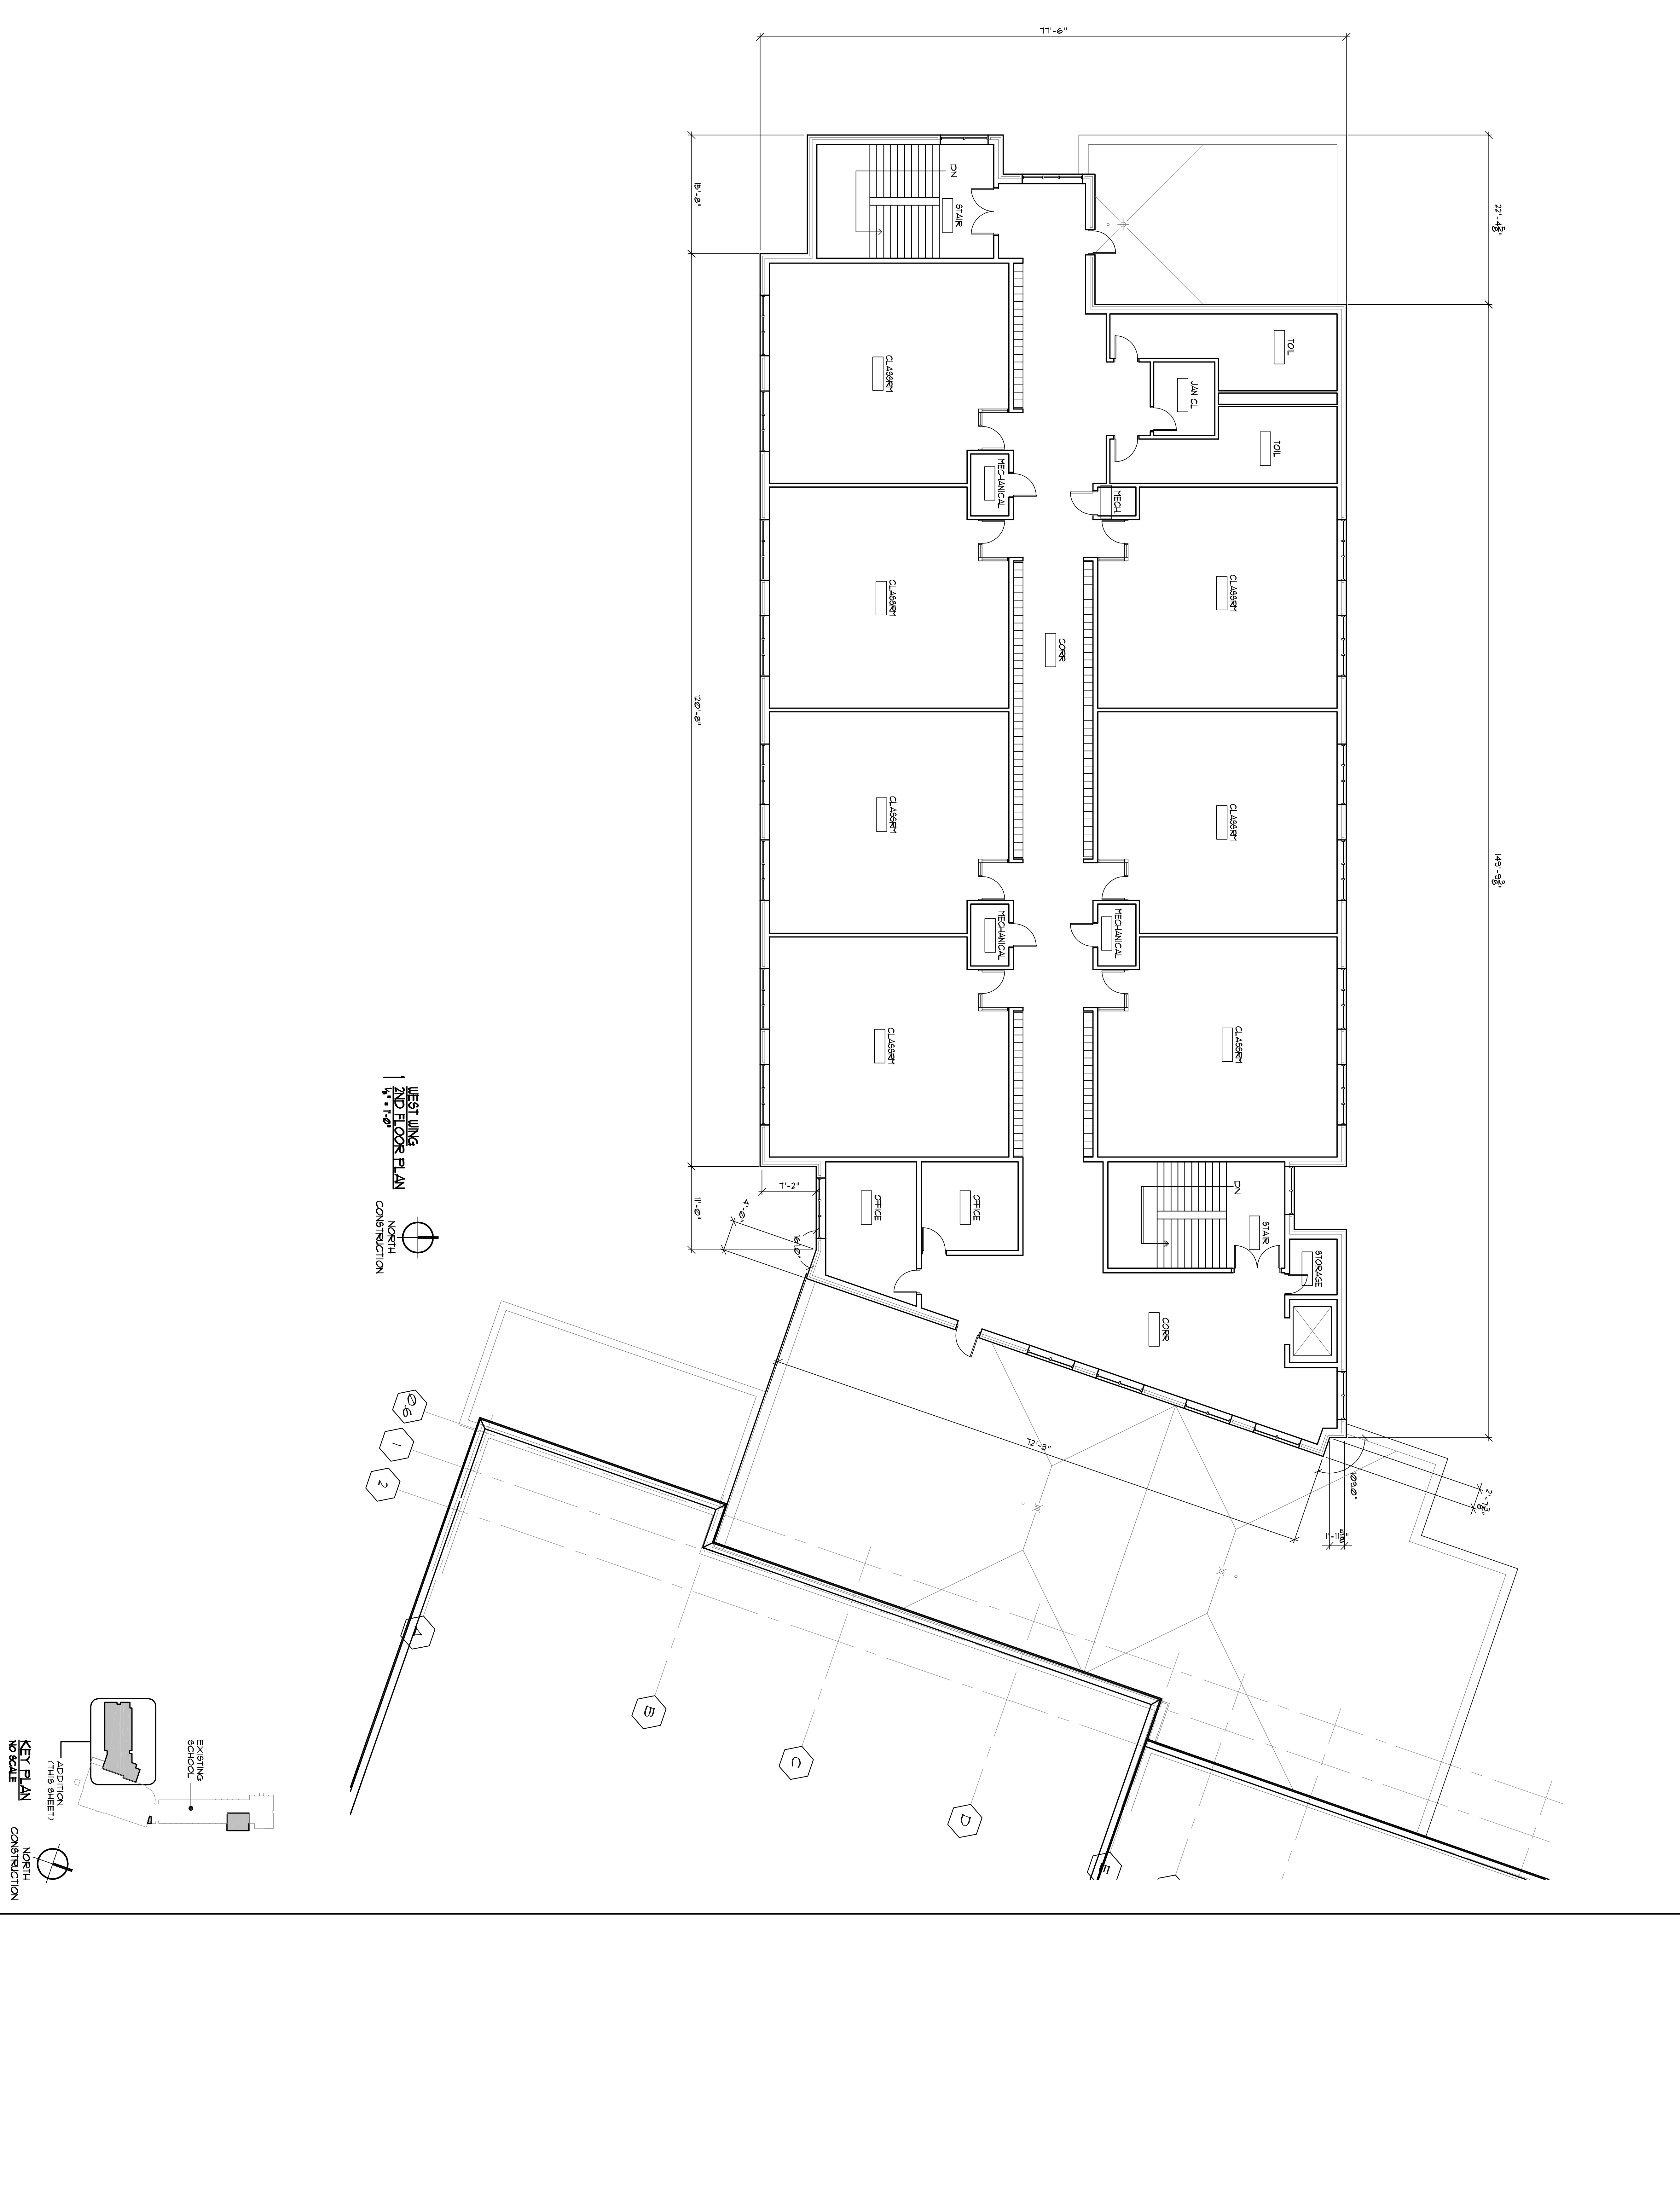

10-053 UNPKATE ES_ADDITION/CA/SD/AD/03