

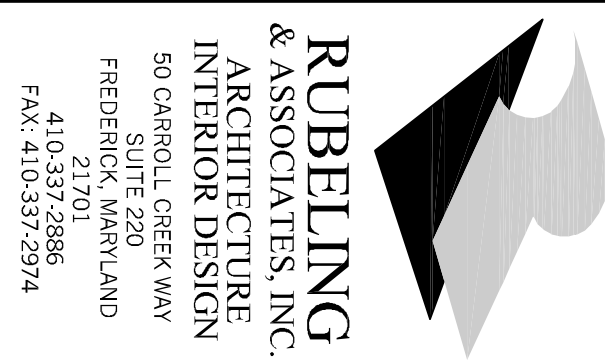
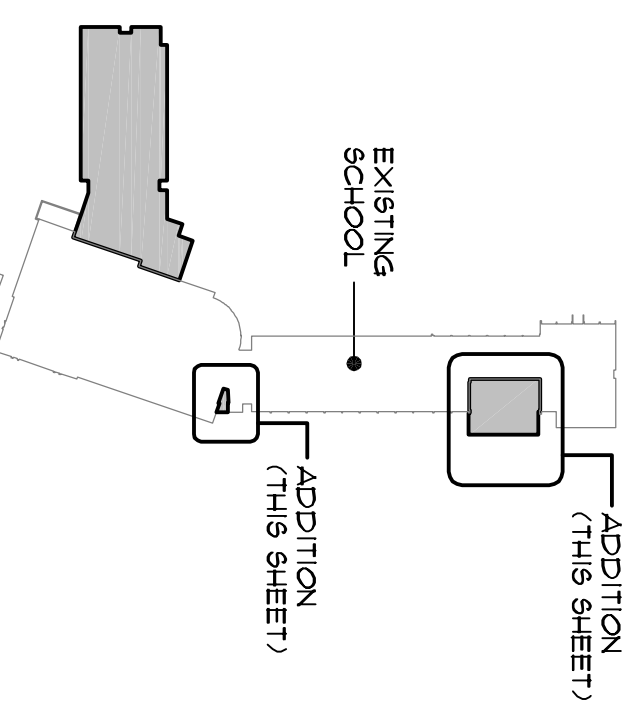


A B C D E F G H J K L M N P Q R S T U

DRAWING NOTES

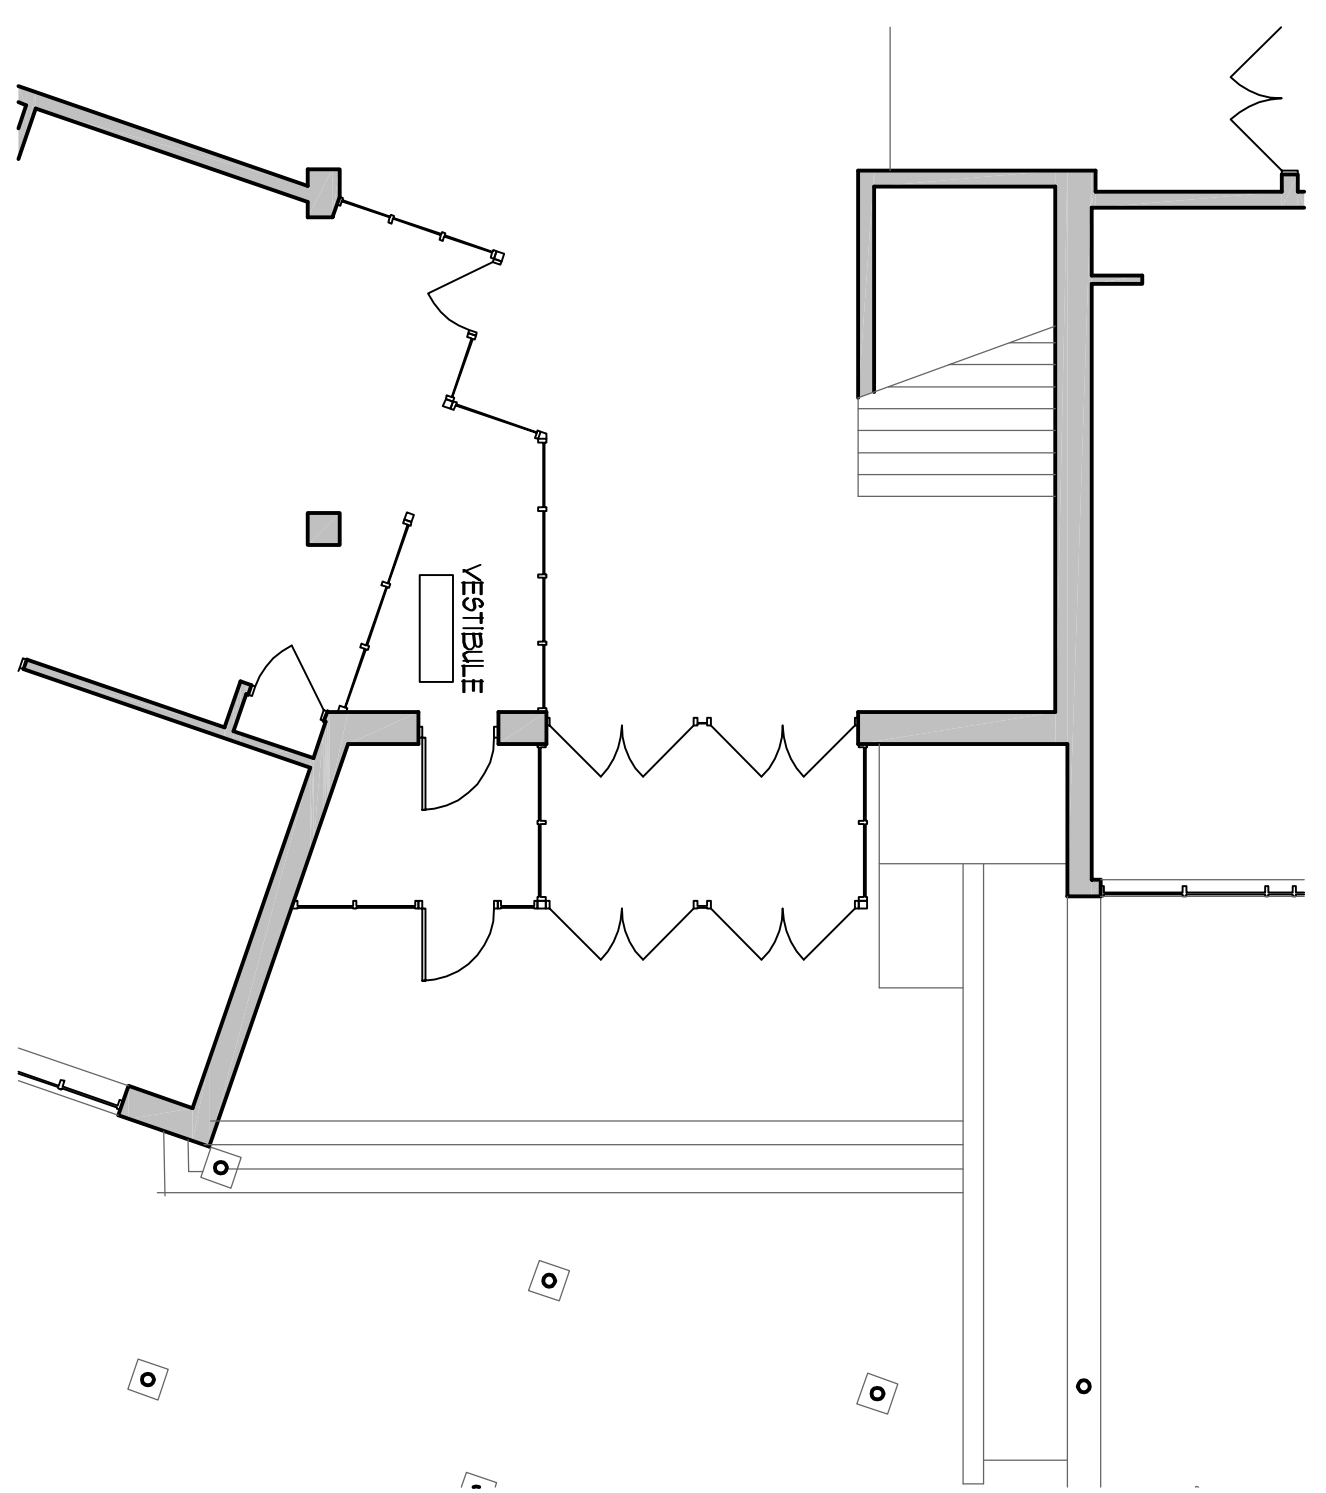

RUBELLING & ASSOCIATES, INC.
 ARCHITECTURAL INTERIOR DESIGN
 50 CARROLL CREEK WAY
 SUITE 220
 FREDERICK, MARYLAND 21701
 P. 410.337.2989
 F. 410.337.2974

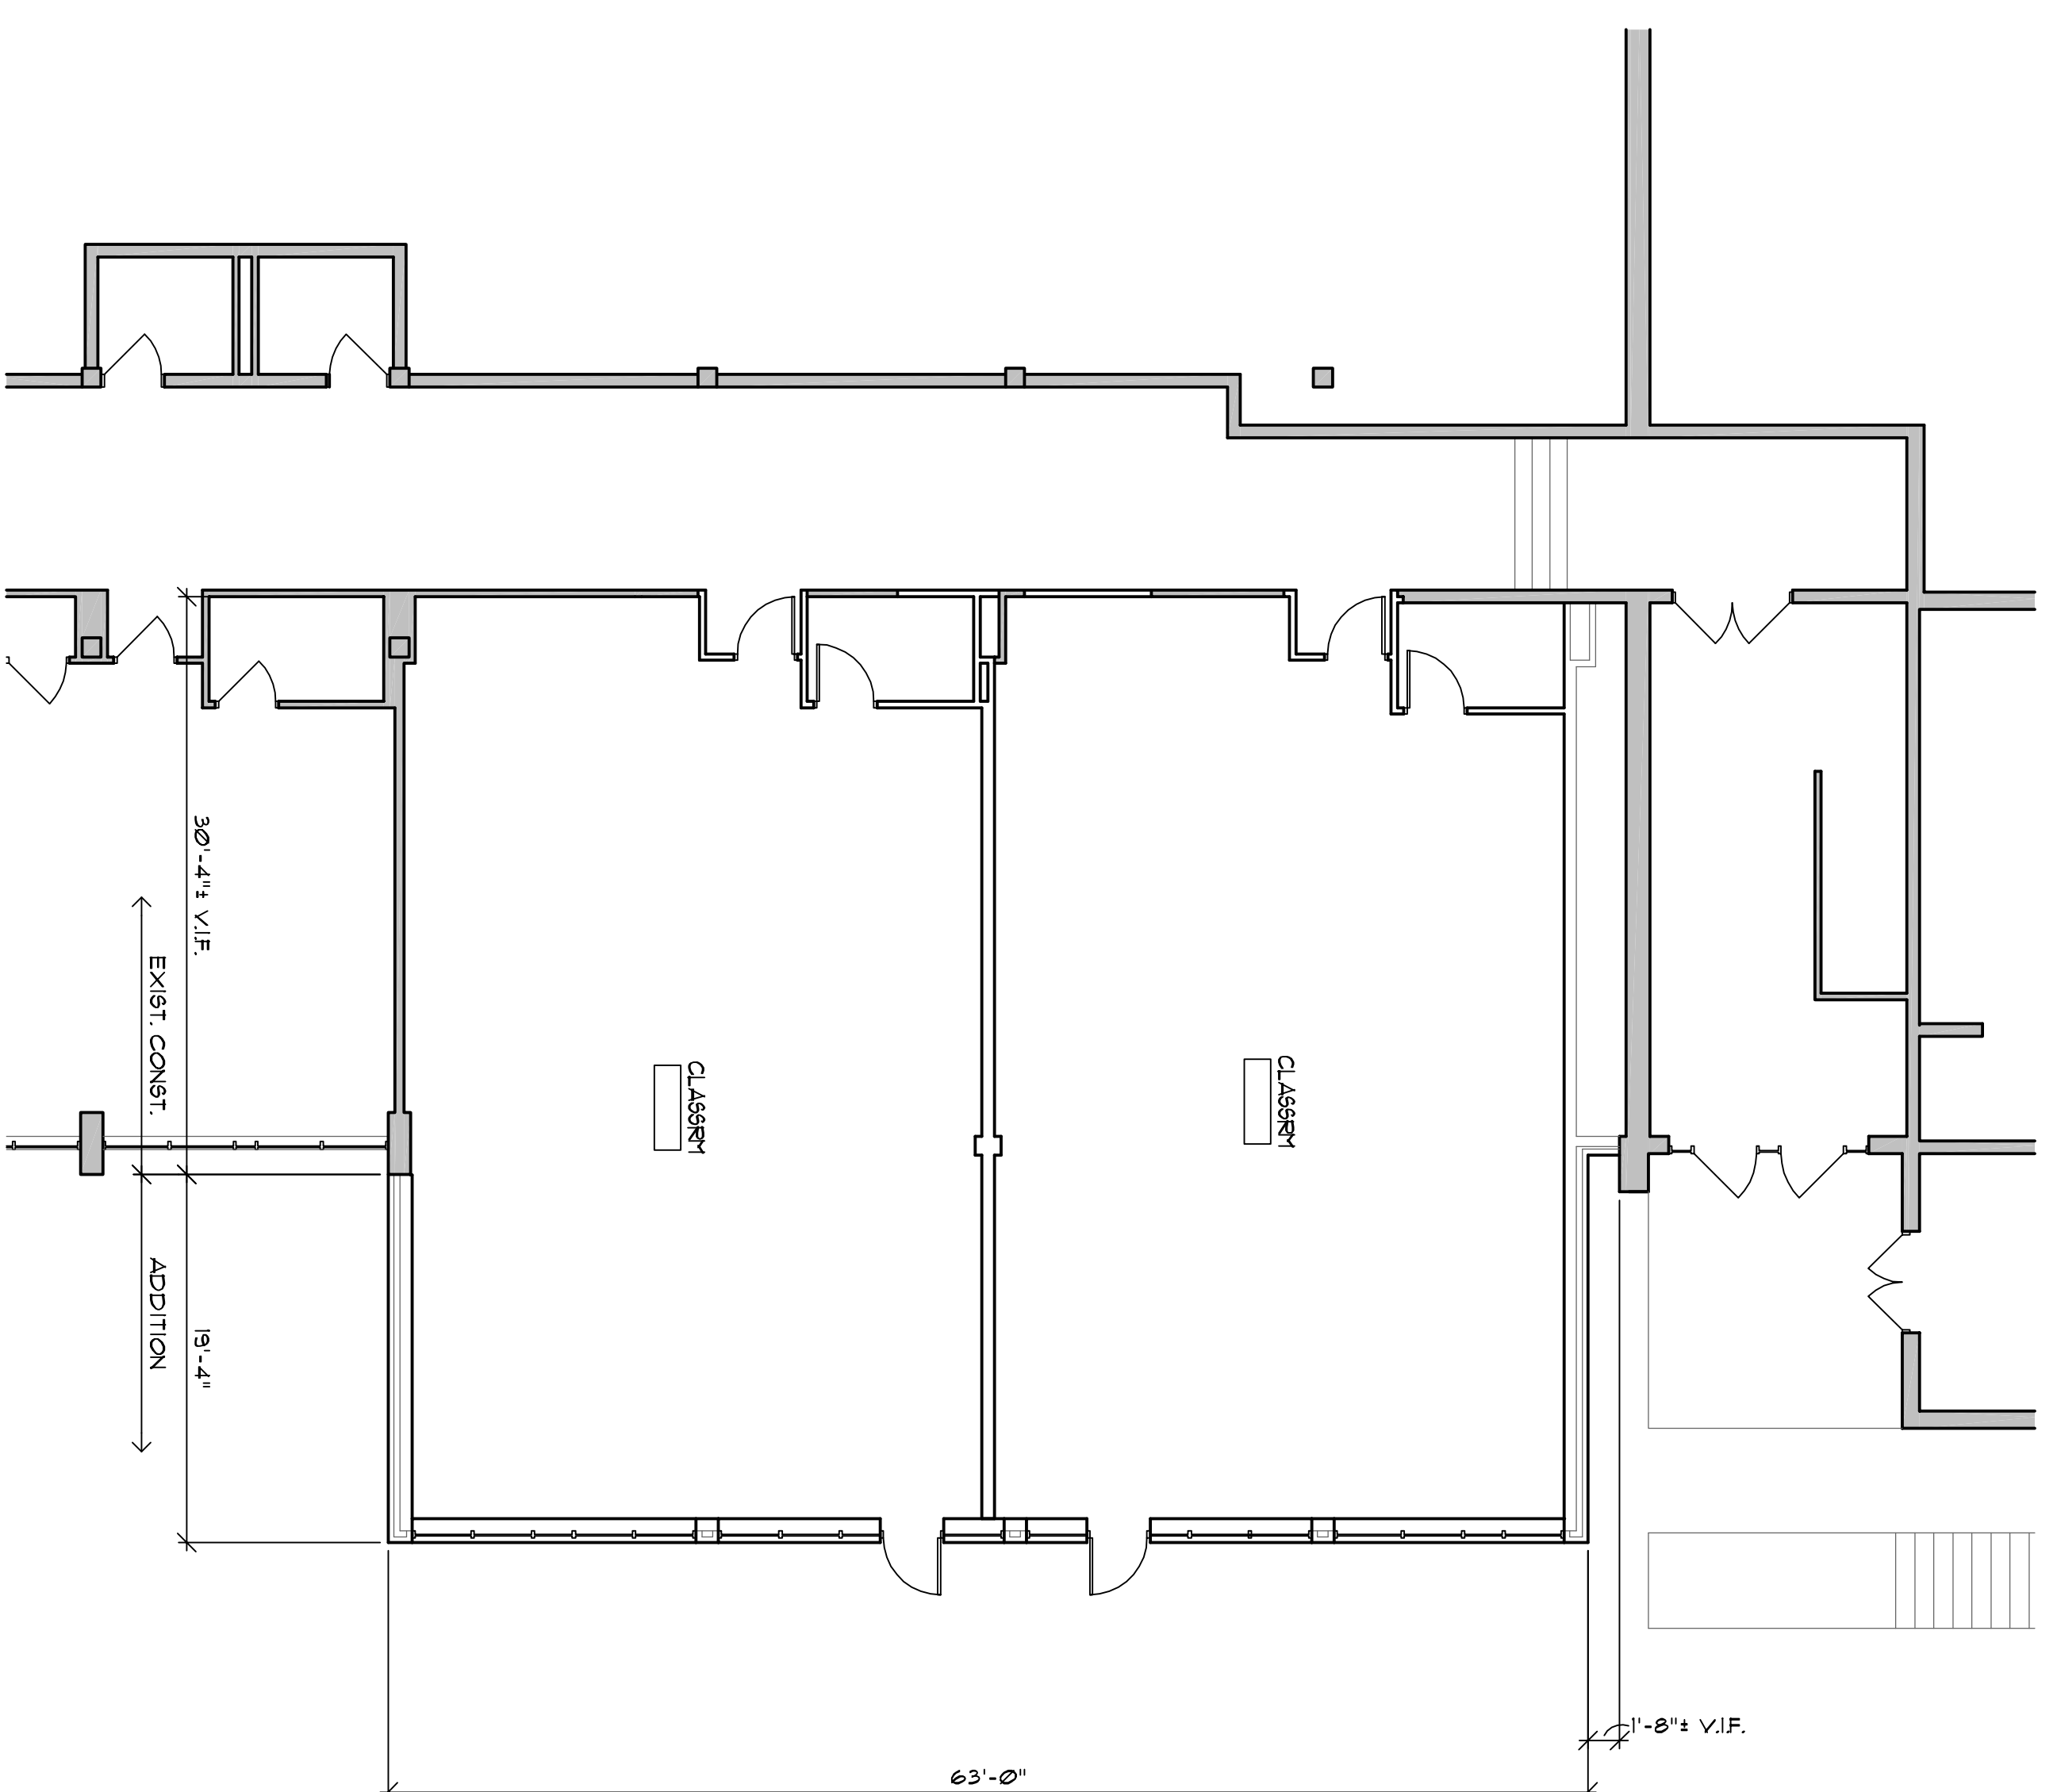

**WYNGATE ELEMENTARY SCHOOL
 ADDITONS**

9300 WADSWORTH DRIVE
 BETHESDA, MARYLAND 20817

REVISIONS:

NO.	DESCRIPTION	DATE

LAST REV.:
 PROJECT NO.: 08-052
 DATE: SEPT 16, 2008
 SCALE: AS SHOWN
 TITLE: PLANS

SHEET: **A**

102