



MAIN LEVEL PLAN



SPRINGBROOK HIGH SCHOOL

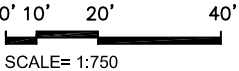

SCALE= 1:750

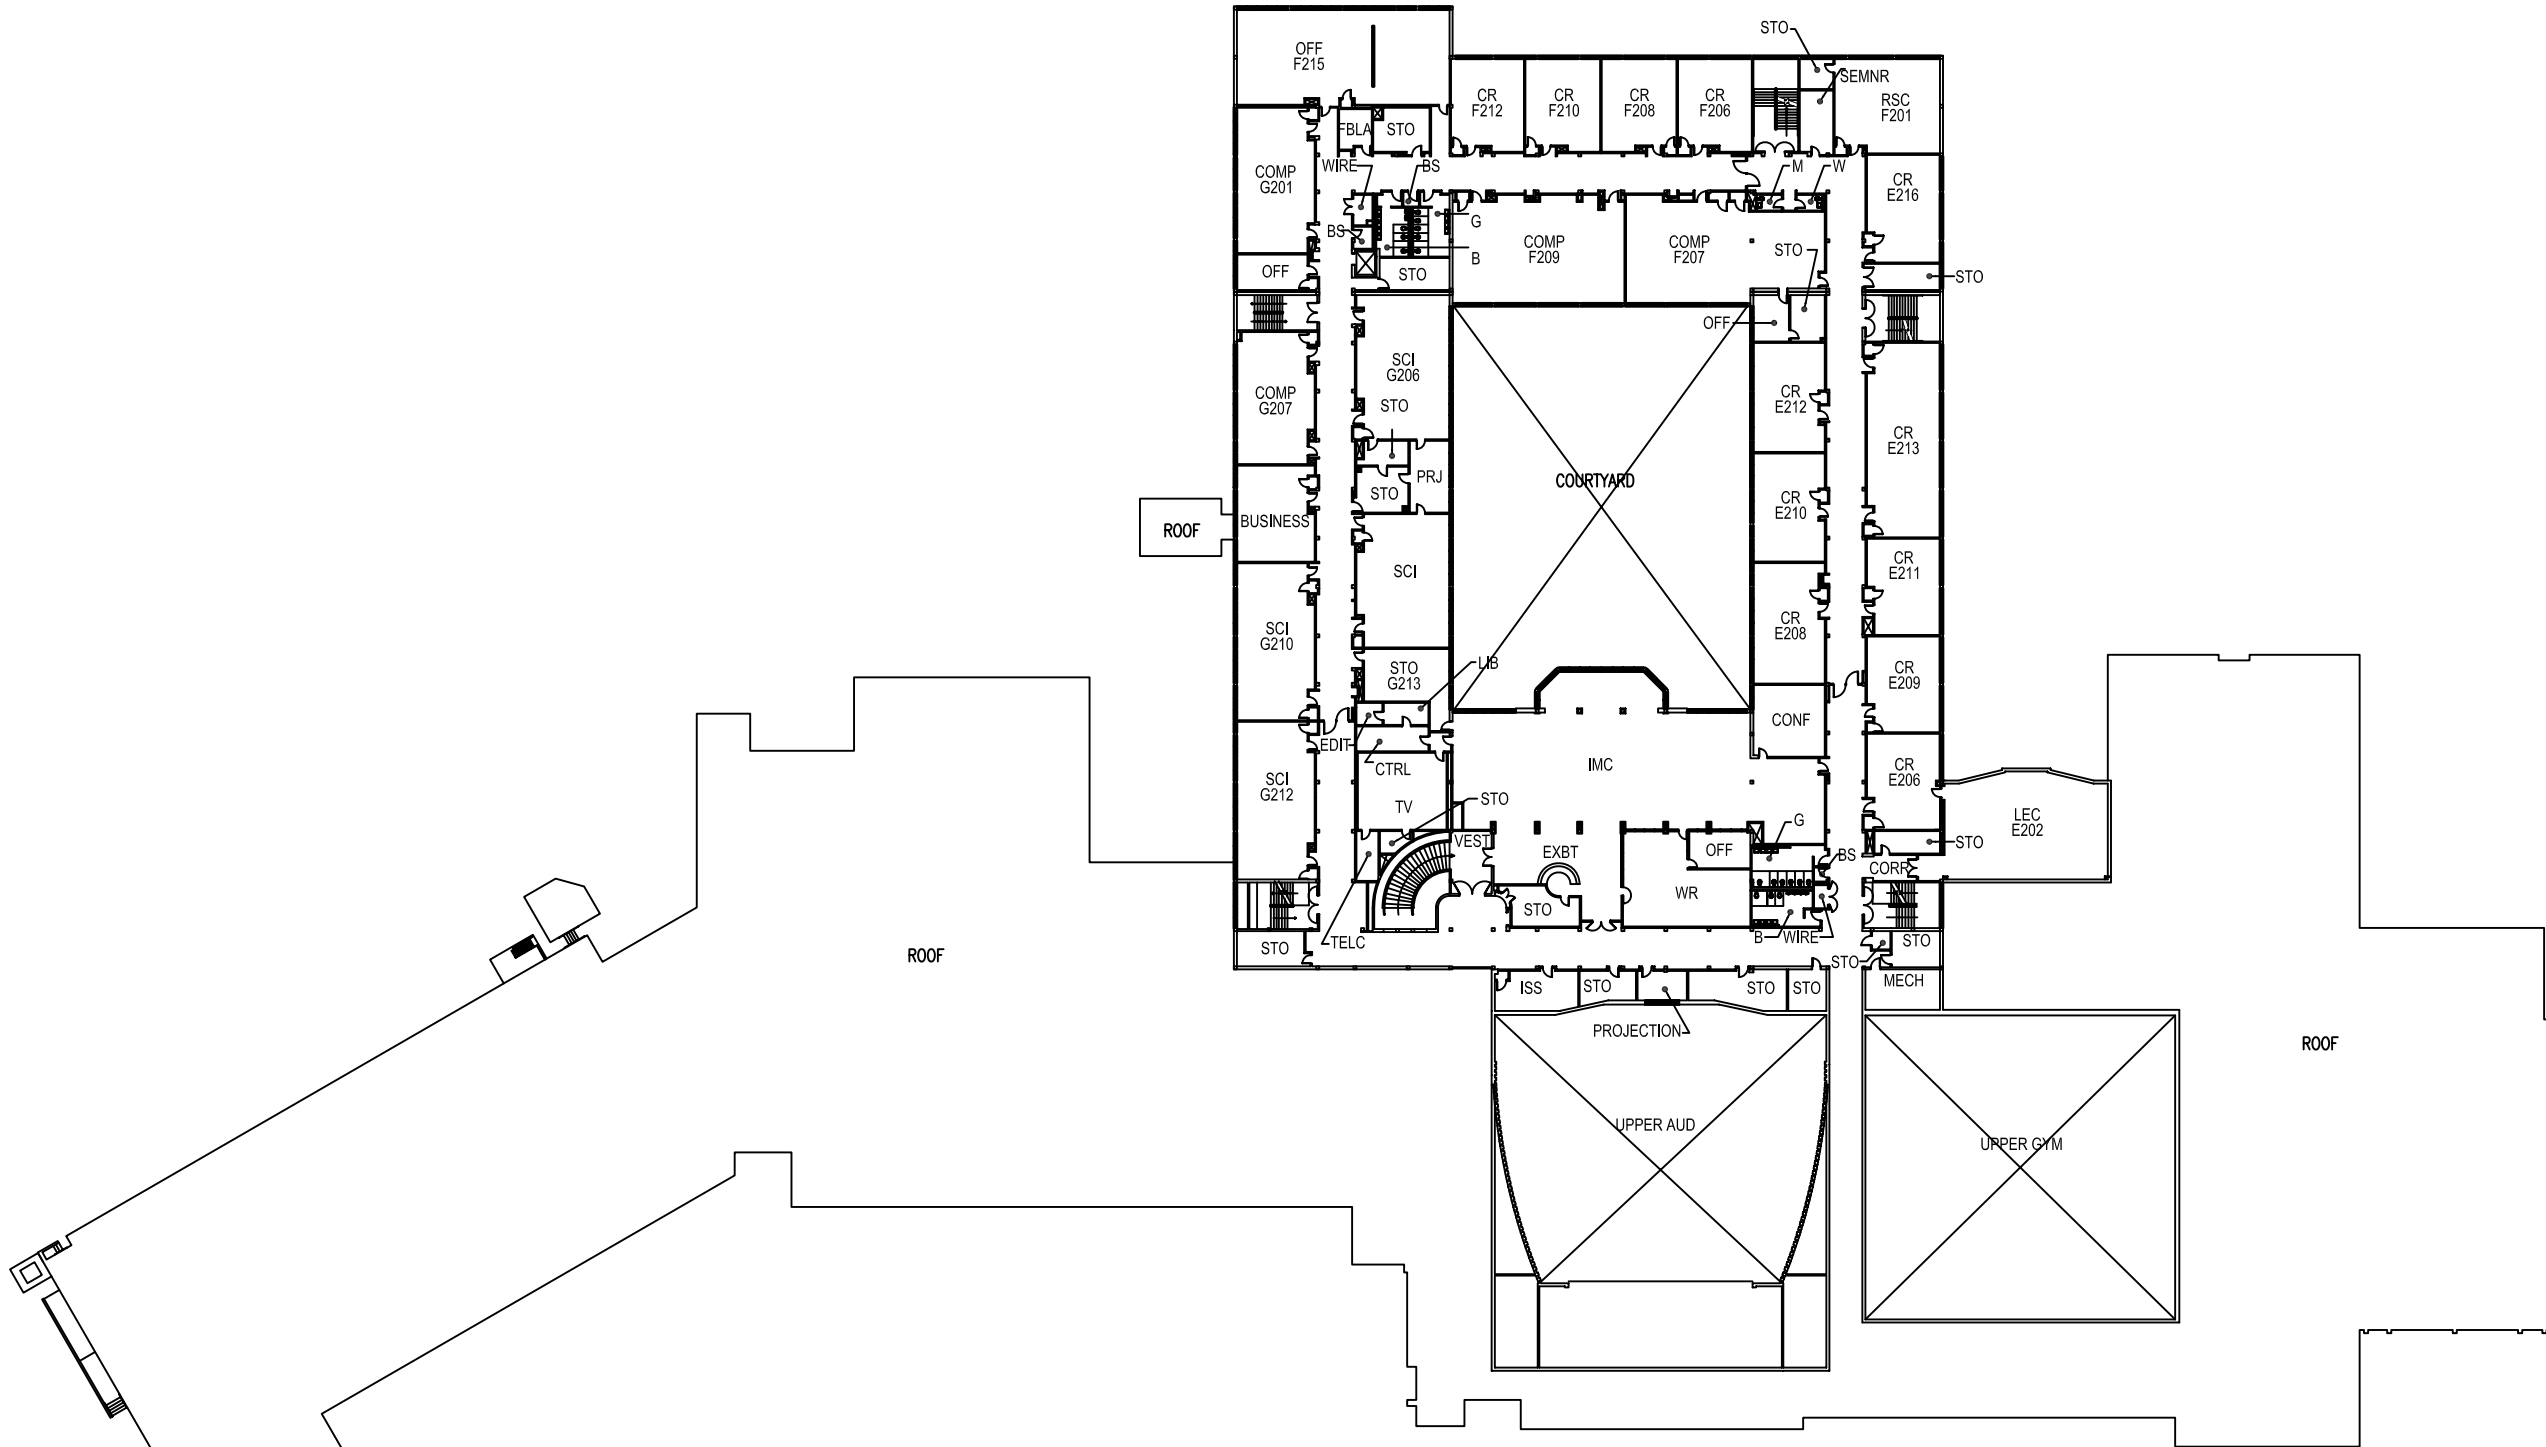


SECOND LEVEL PLAN



0' 10' 20' 40'
SCALE= 1:750

SPRINGBROOK HIGH SCHOOL

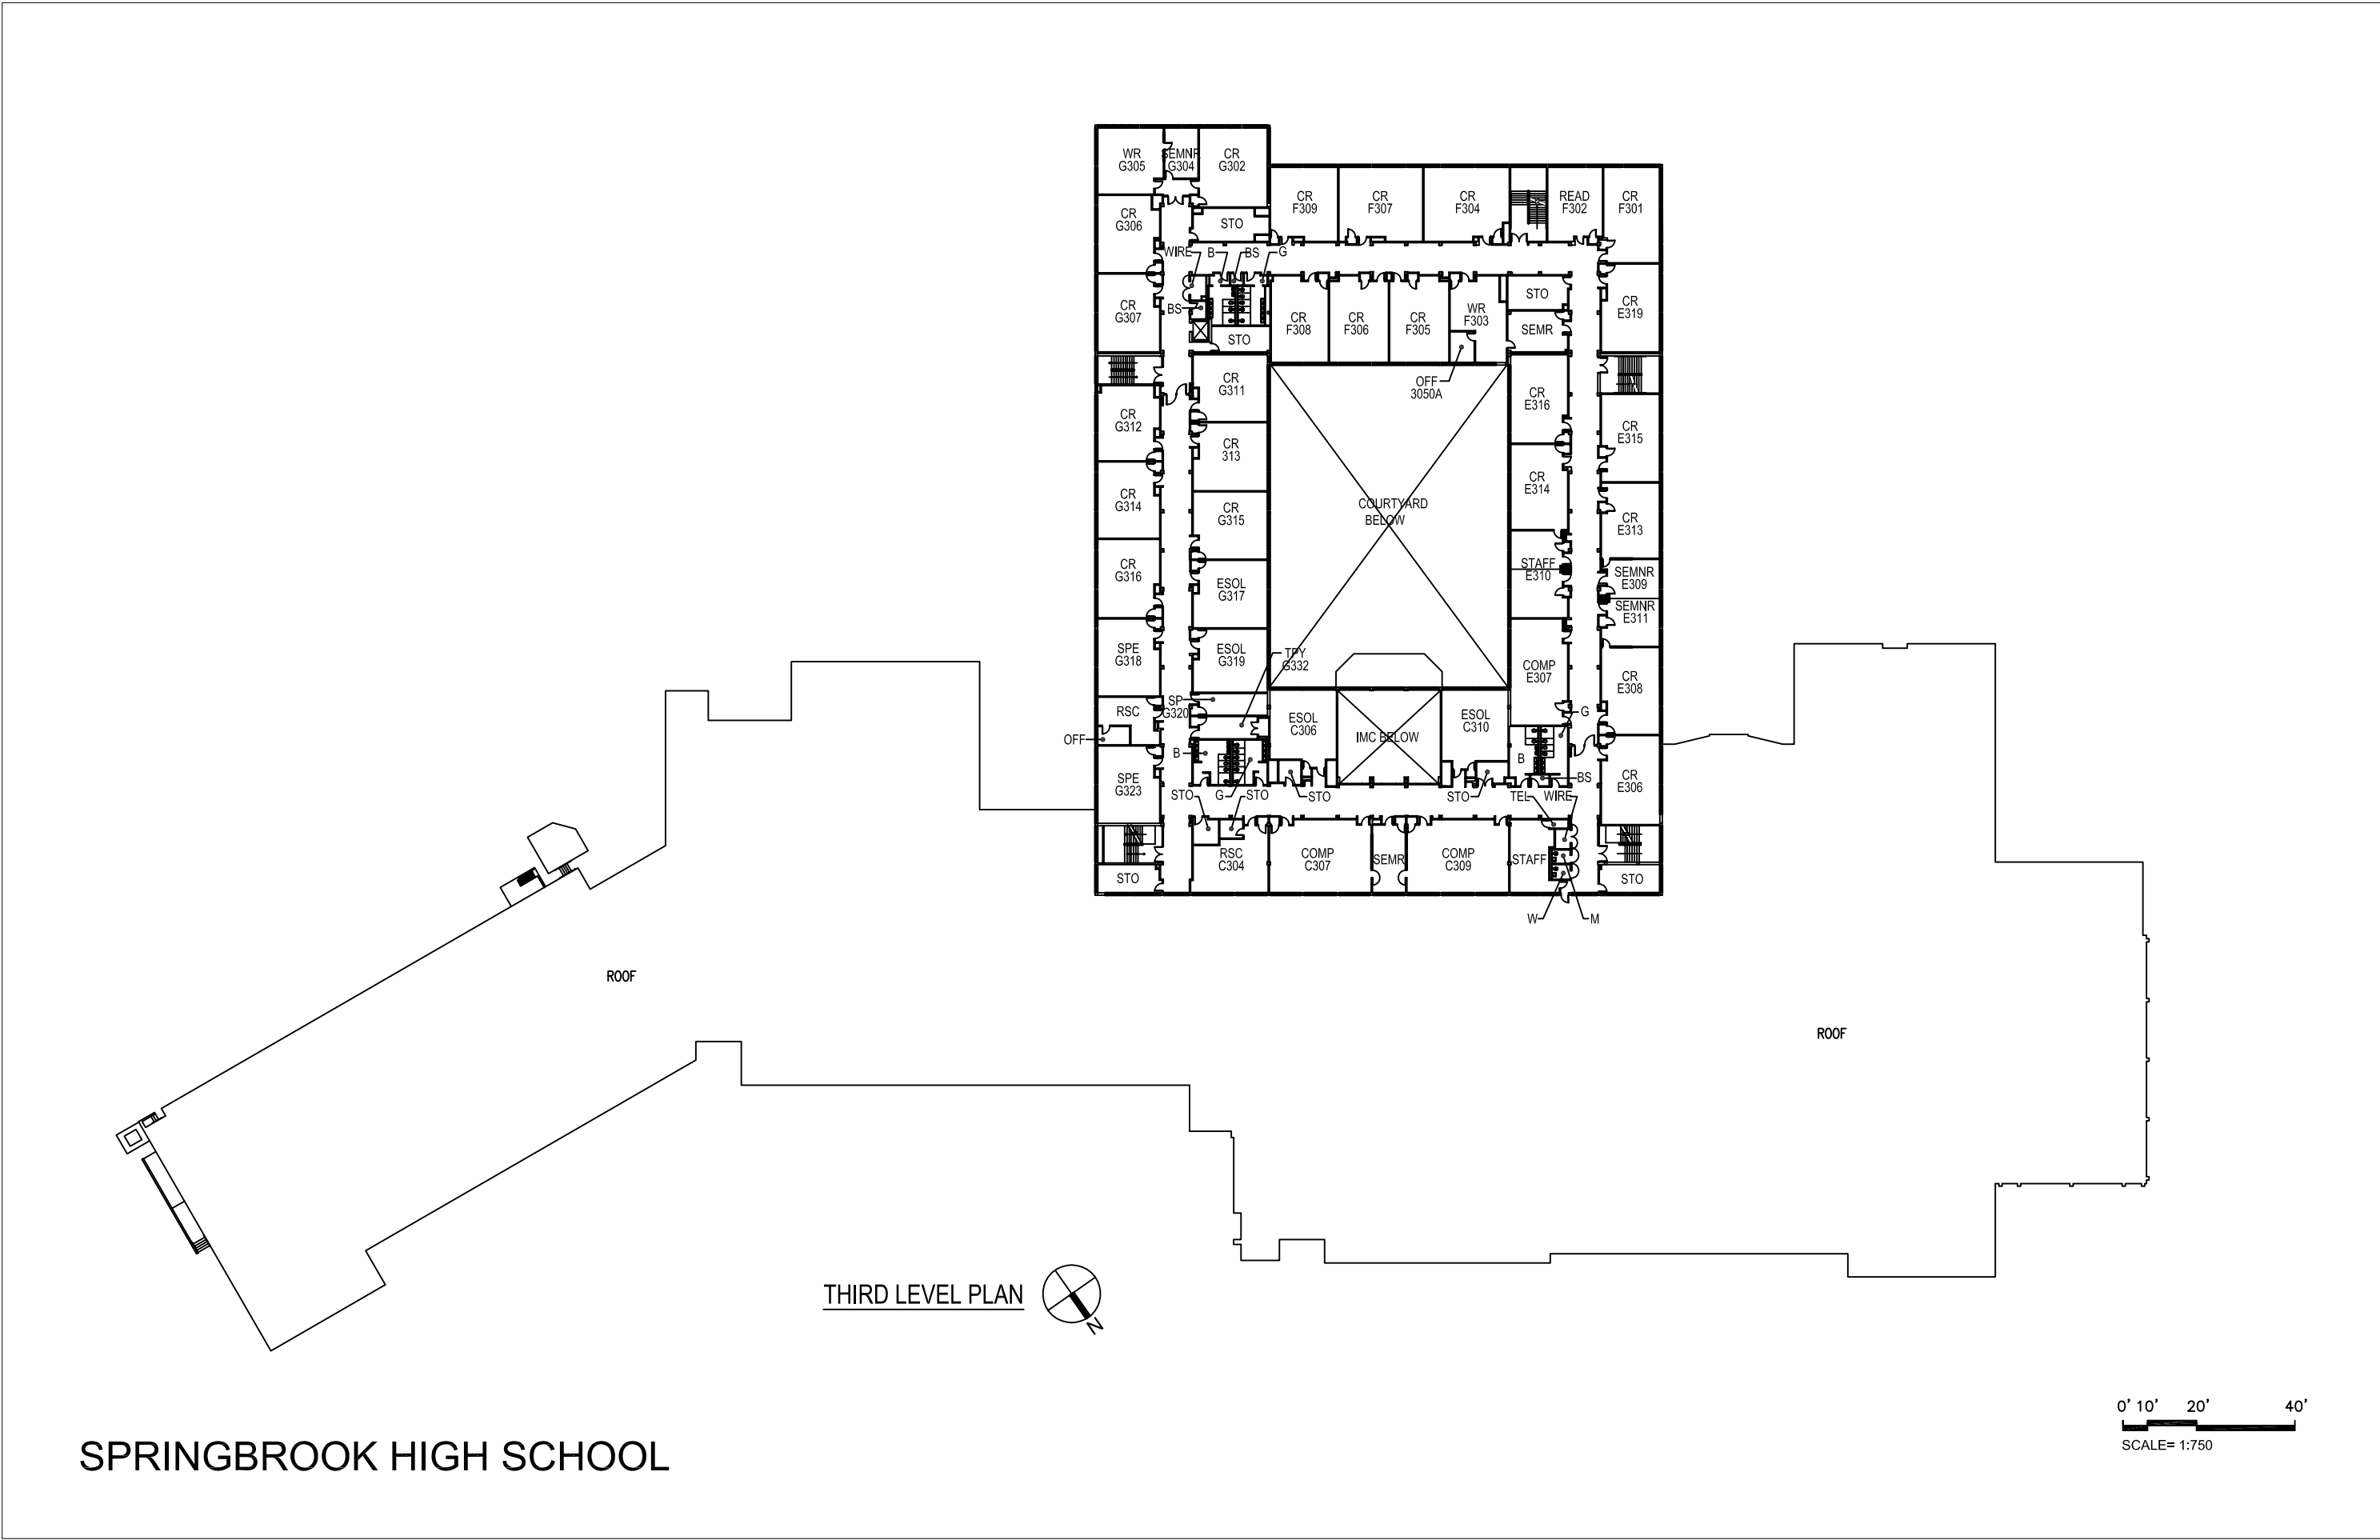

SPRINGBROOK HIGH SCHOOL

THIRD LEVEL PLAN



0' 10' 20' 40'
SCALE= 1:750