


GARRETT PARK ELEMENTARY SCHOOL
FEASIBILITY STUDY
MASTERPLAN OPTION 2

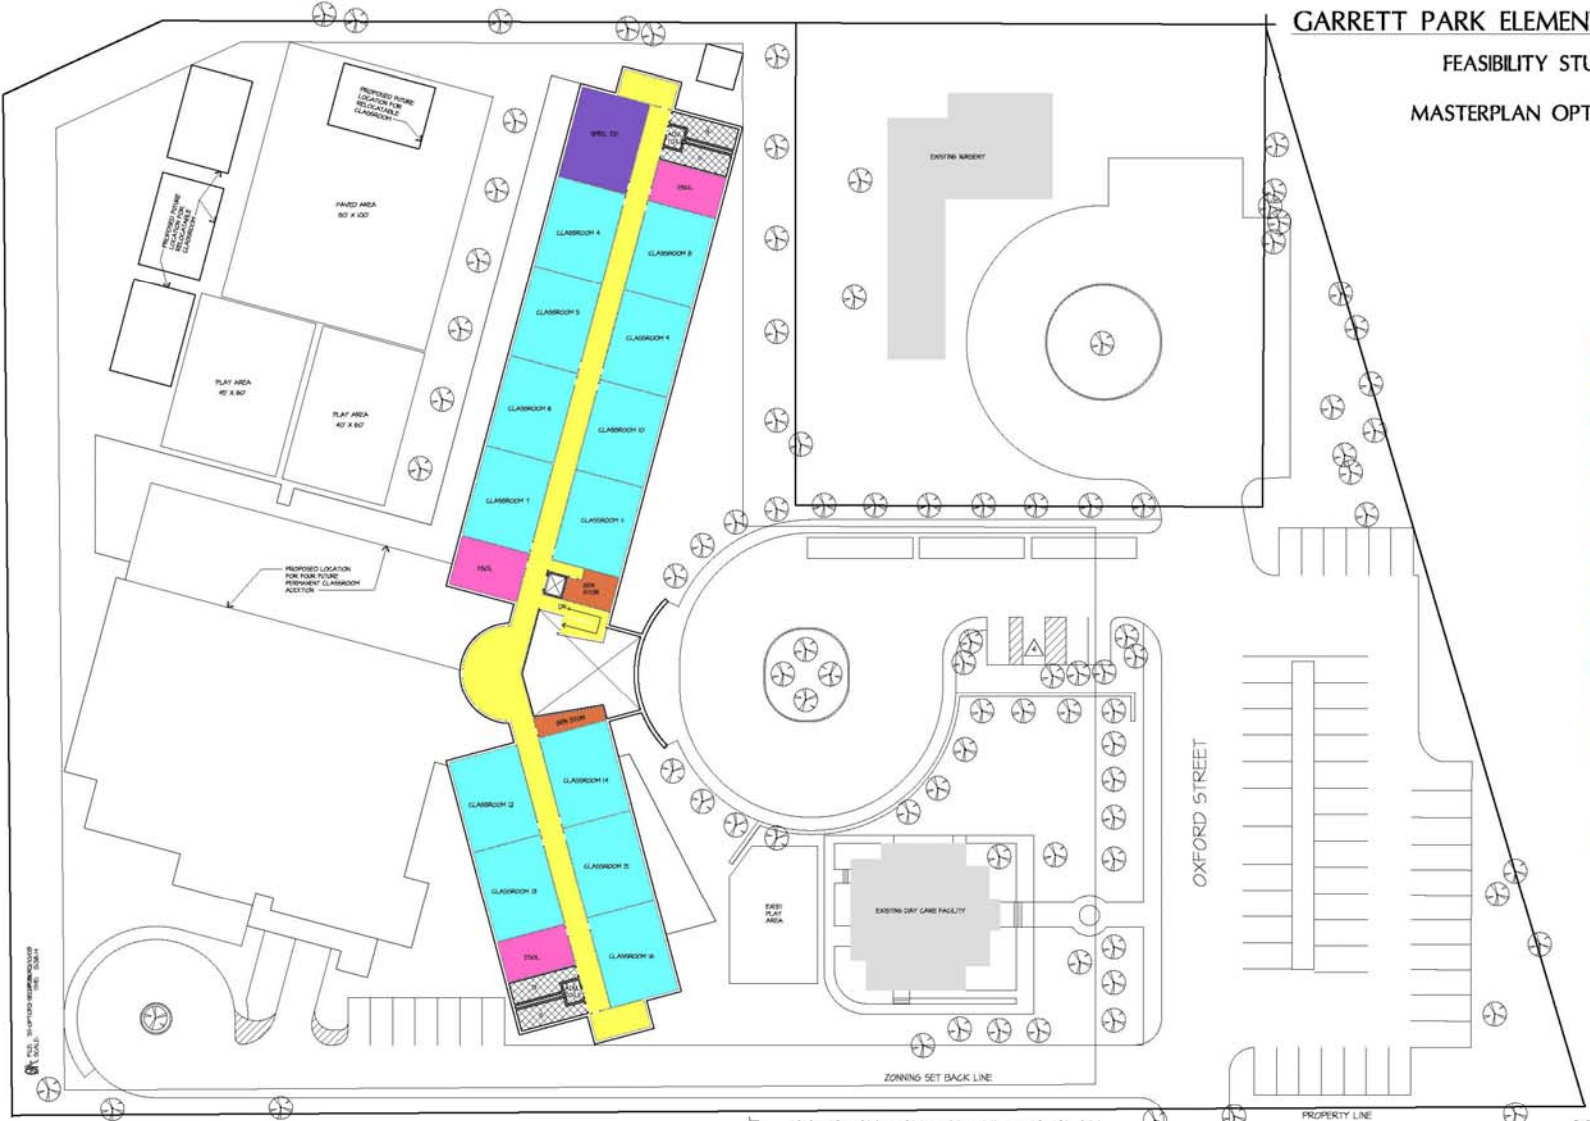

- LEGEND**
- CLASSROOM
 - SPECIAL ED
 - INSTRUCTION SUPPORT
 - ADMINISTRATIVE
 - OFFICE
 - STOR
 - CIRCULATION
 - ART/MUSIC
 - MEDIA CENTER
 - GYMNASIUM/
MULTI-PURPOSE
 - HEALTH SUITE
 - EXISTING BUILDING
 - MECH/ELEC/BLDG SERVICE

DECEMBER, 2003

PROPOSED SECOND FLOOR PLAN

GAUTHIER, ALVARADO & ASSOCIATES
 Architecture ■ Engineering ■ Planning
 105 West Broad Street, Fairfax Church, Virginia 22048