



This plan is for Middle School Tennis Courts only. The Project Manager must inform leadership so that CUPF can be informed of pickleball courts. PM needs to also convey to school the plan provided below for school use and understanding of pickleball lines.

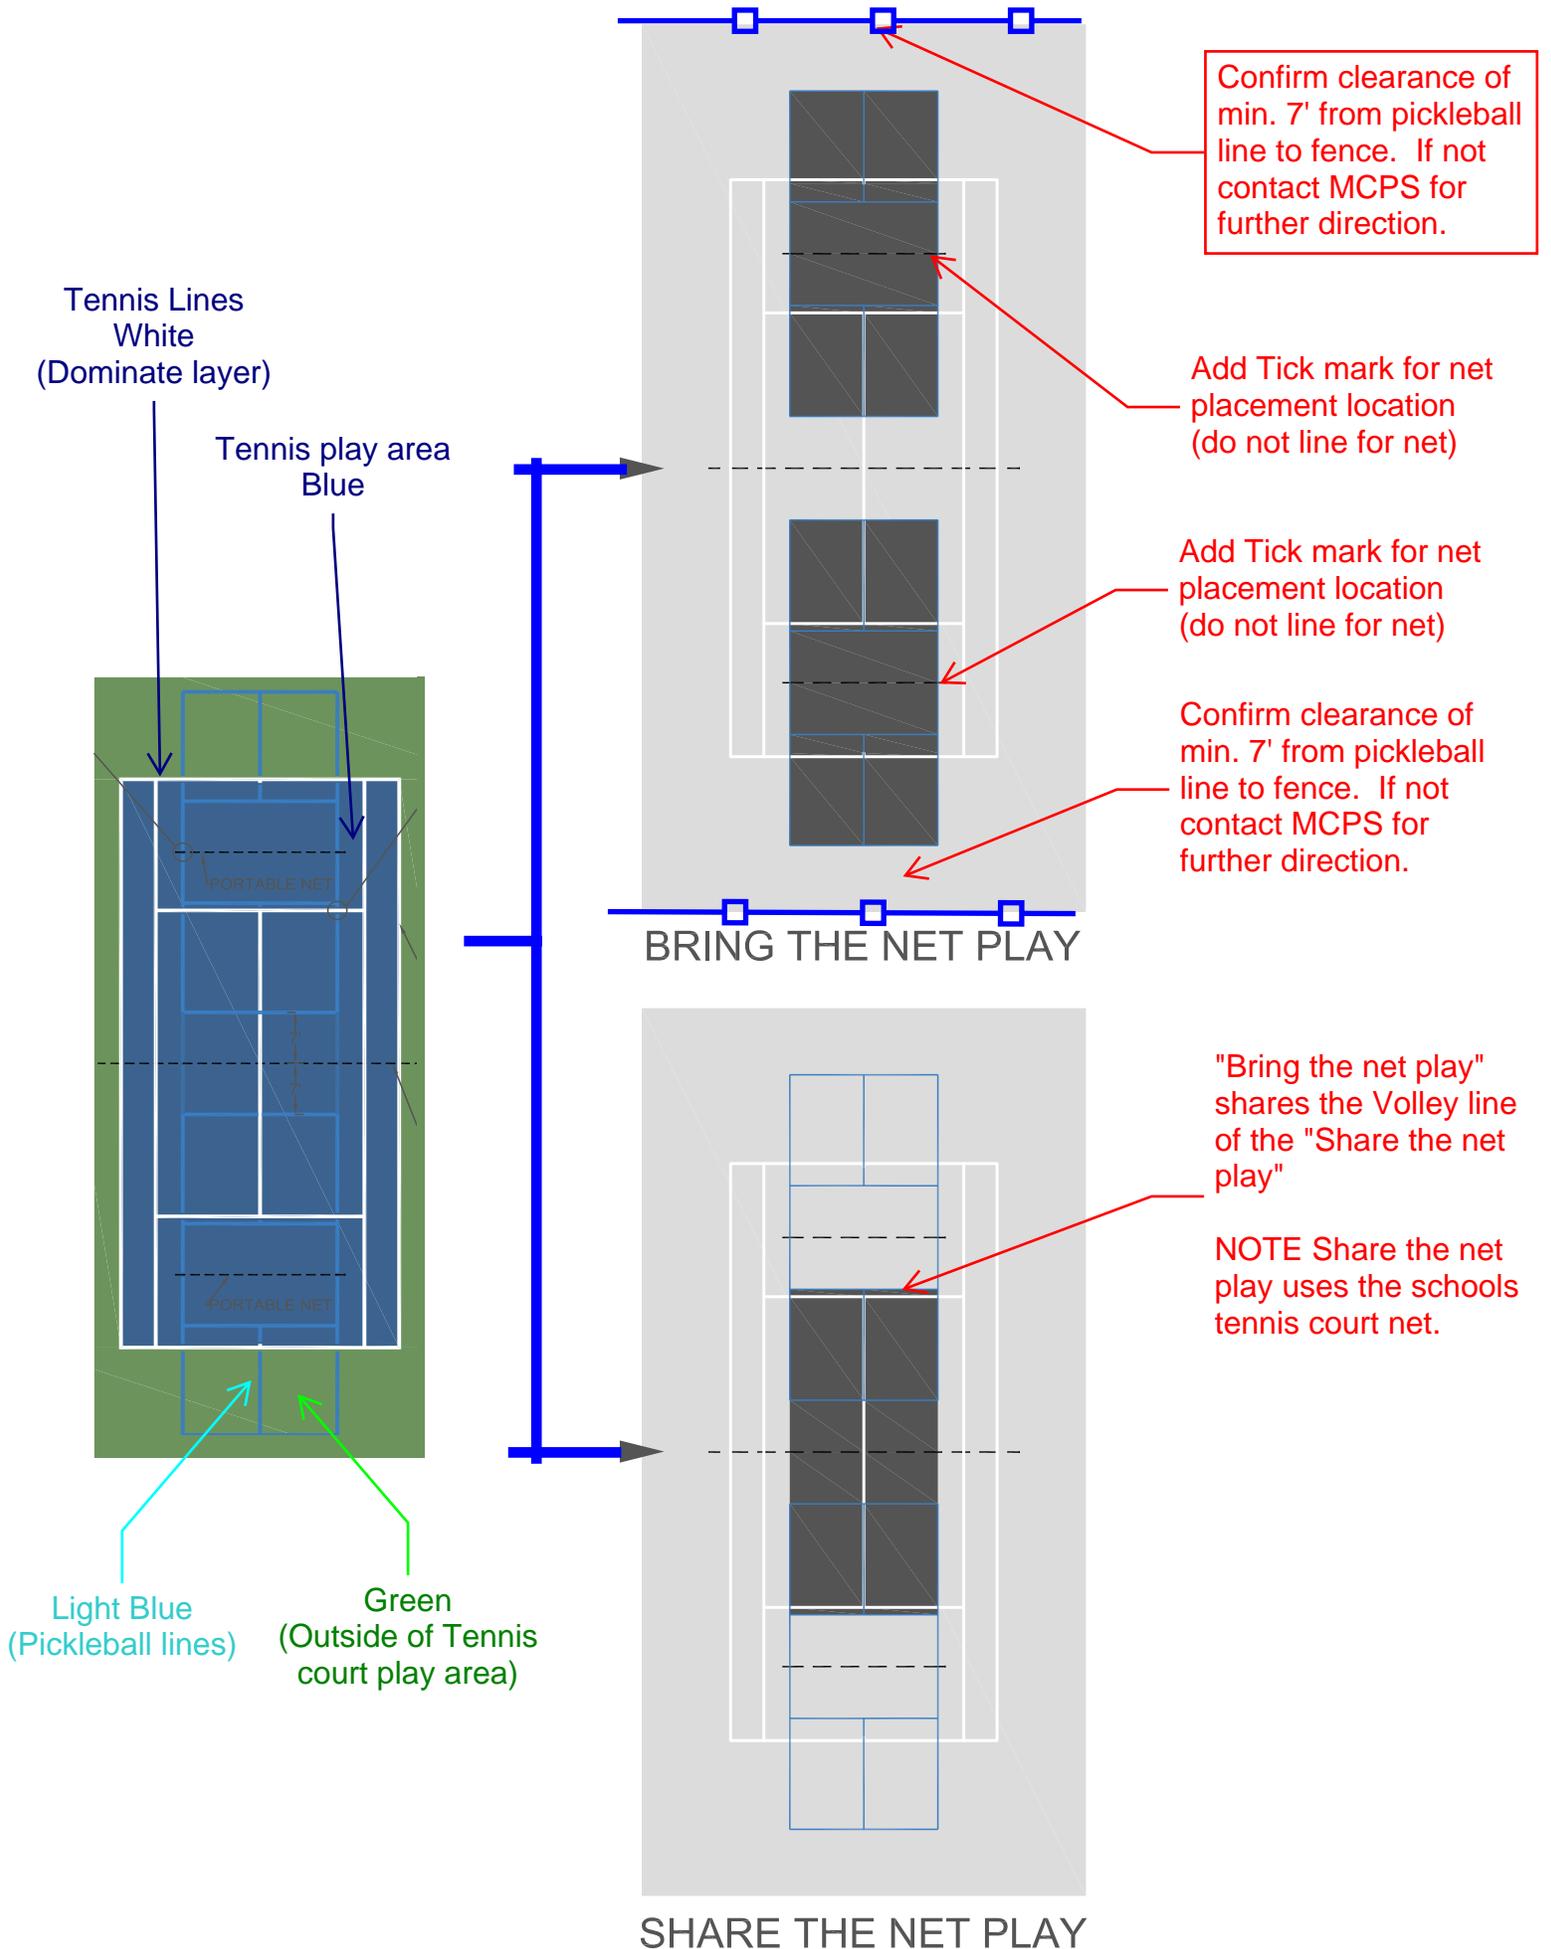



Recommend Net Posts Extend 12 in. Outside Sideline
Recommend Line Widths = 2 in.

Net Height at Sideline = 36 in.
(34 in. at Center)

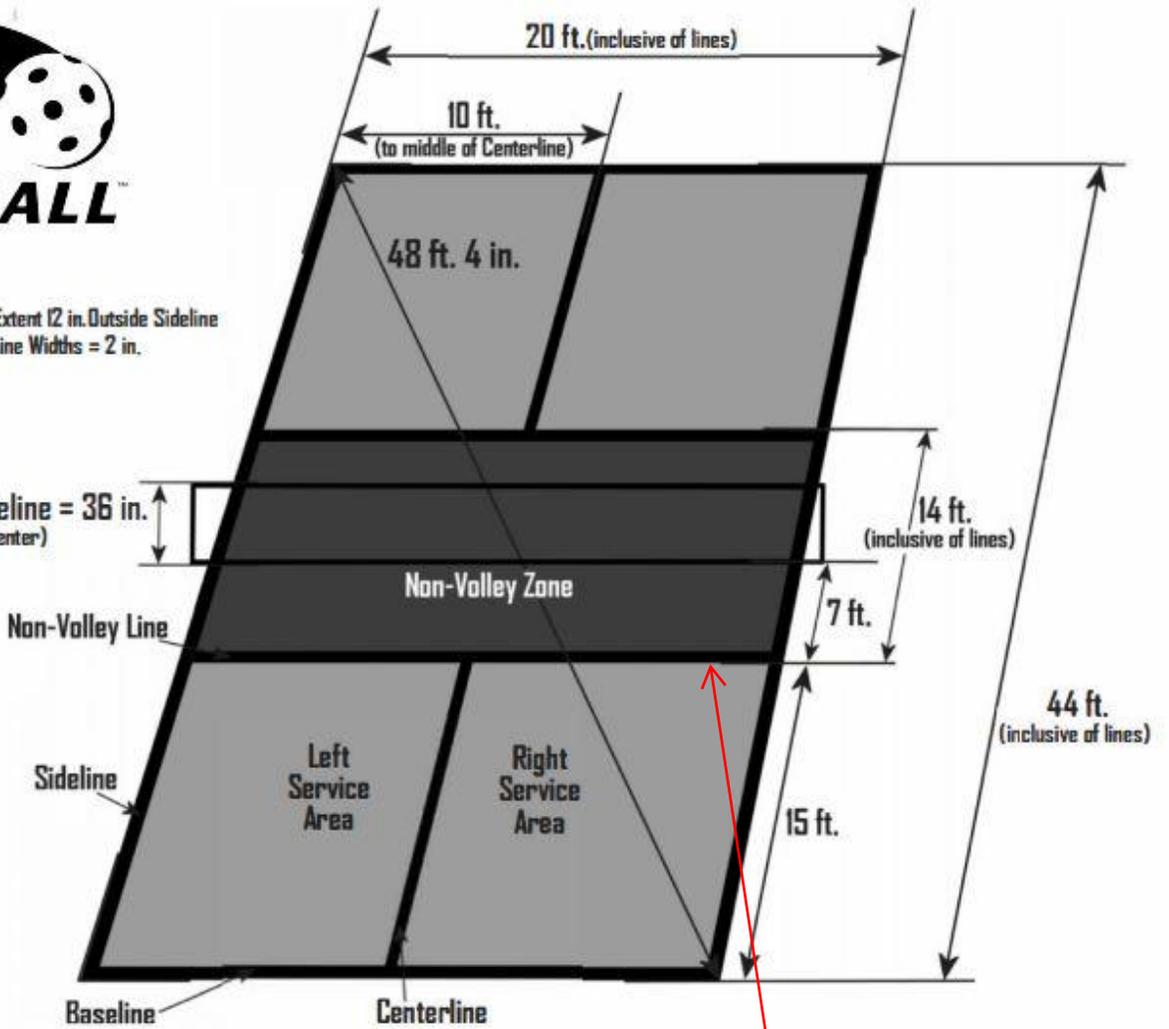

Volley line that is shared by "Bring the net play"